
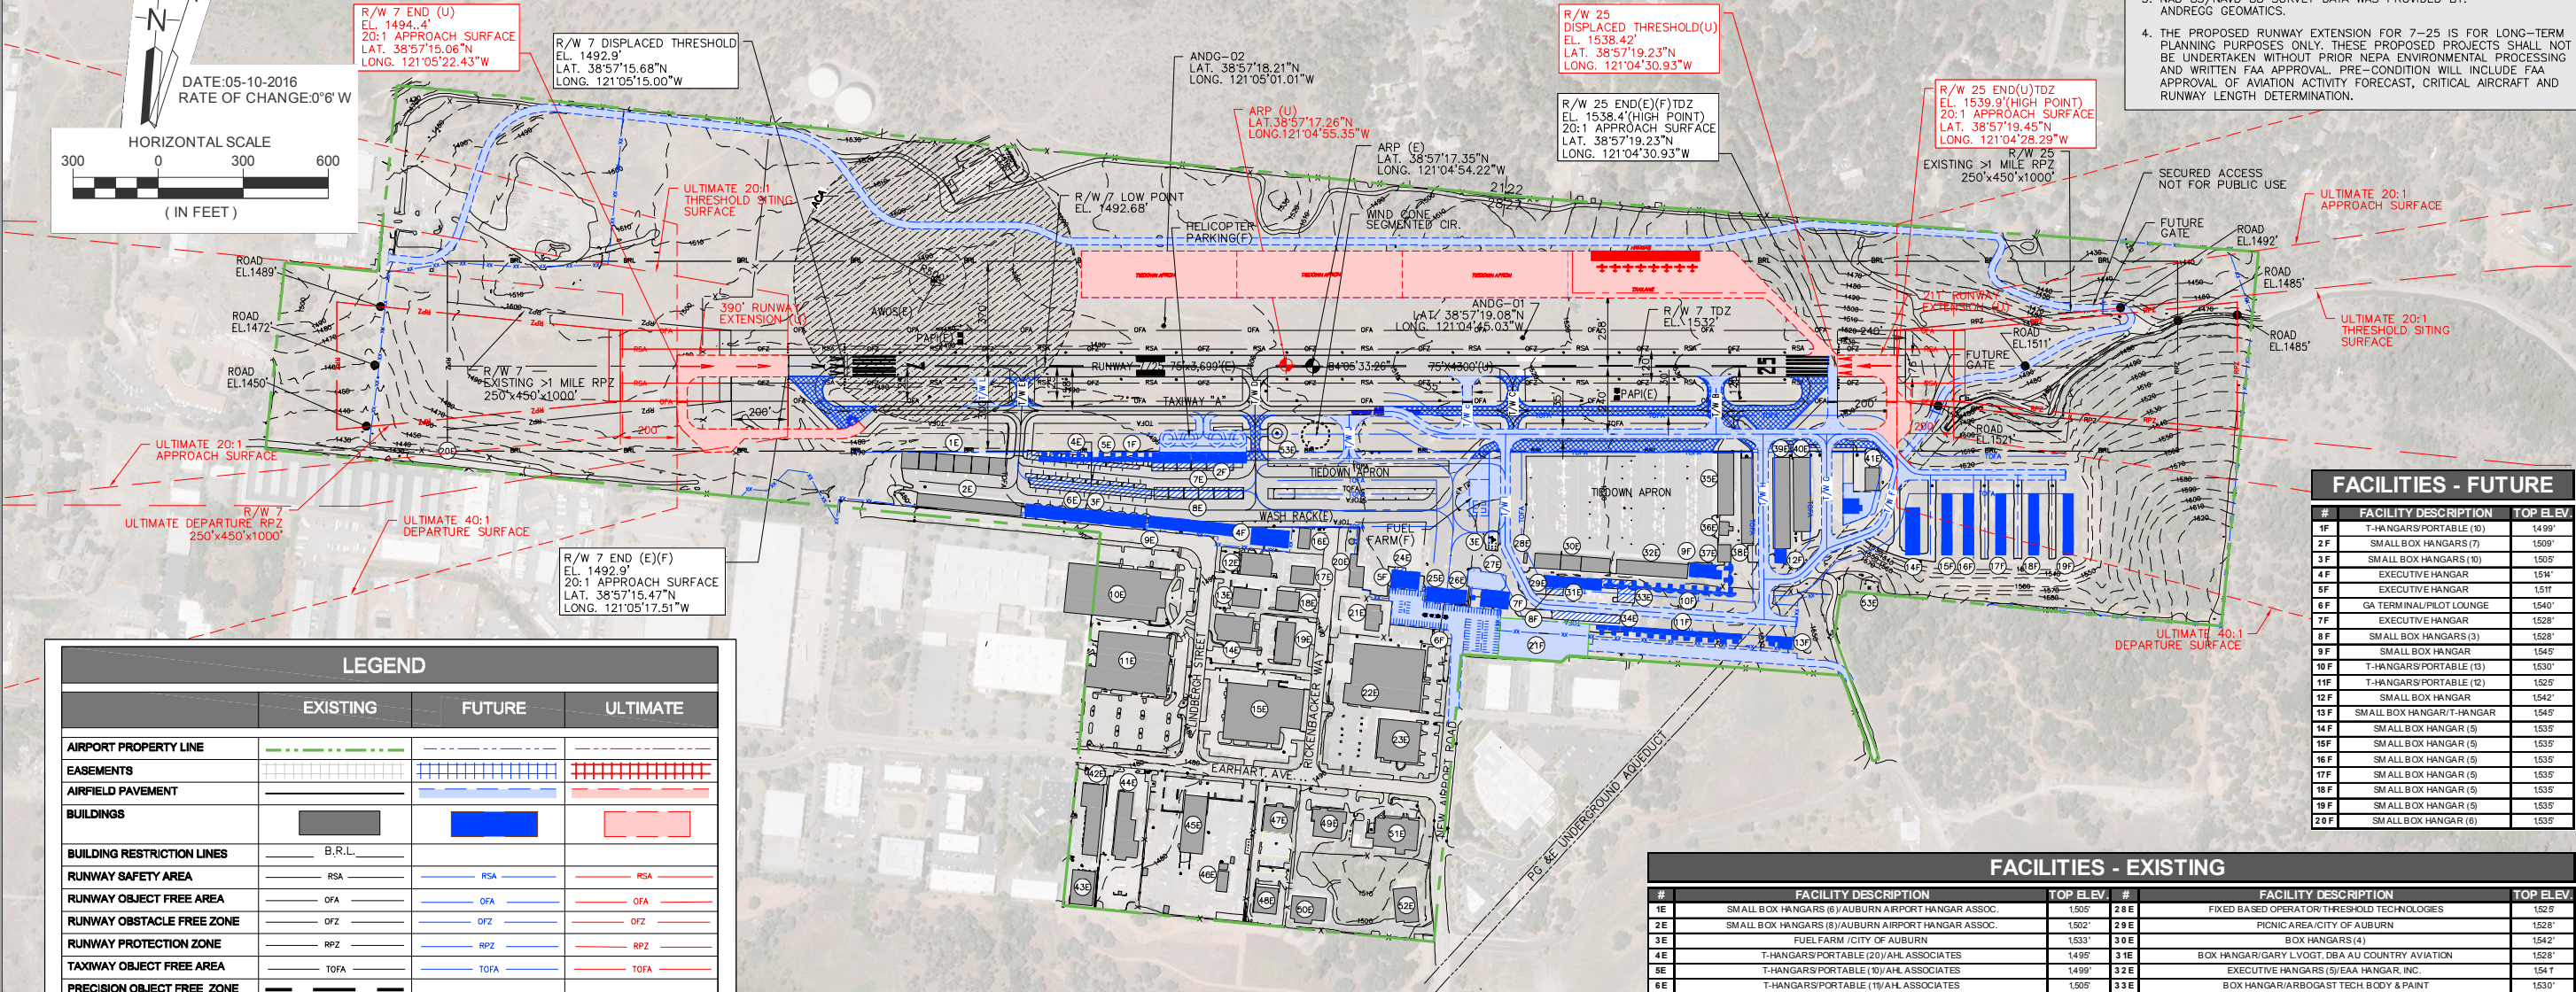


- NOTES:
1. RUNWAY DESIGNATIONS SHOWN ARE EXISTING CONDITIONS. DESIGNATIONS SHALL BE VERIFIED PRIOR TO ANY RUNWAY RECONSTRUCTION, REHABILITATION, RESURFACING OR MARKING PROJECT AND ALTERED IF REQUIRED AS A PART OF THE PROJECT.
 2. DATE OF AERIAL: 05/26/2016
 3. NAD 83/NAVD 88 SURVEY DATA WAS PROVIDED BY: ANDREGG GEOMATICS.
 4. THE PROPOSED RUNWAY EXTENSION FOR 7-25 IS FOR LONG-TERM PLANNING PURPOSES ONLY. THESE PROPOSED PROJECTS SHALL NOT BE UNDERTAKEN WITHOUT PRIOR NEPA ENVIRONMENTAL PROCESSING AND WRITTEN FAA APPROVAL. PRE-CONDITION WILL INCLUDE FAA APPROVAL OF AVIATION ACTIVITY FORECAST, CRITICAL AIRCRAFT AND RUNWAY LENGTH DETERMINATION.

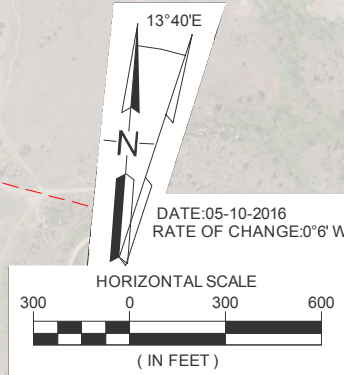

	EXISTING	FUTURE	ULTIMATE
AIRPORT PROPERTY LINE	---	---	---
EASEMENTS	---	---	---
AIRFIELD PAVEMENT	---	---	---
BUILDINGS	---	---	---
BUILDING RESTRICTION LINES	B.R.L.	---	---
RUNWAY SAFETY AREA	RSA	RSA	RSA
RUNWAY OBJECT FREE AREA	OFA	OFA	OFA
RUNWAY OBSTACLE FREE ZONE	OFZ	OFZ	OFZ
RUNWAY PROTECTION ZONE	RPZ	RPZ	RPZ
TAXIWAY OBJECT FREE AREA	TOFA	TOFA	TOFA
PRECISION OBJECT FREE ZONE	---	---	---
NAVAID CRITICAL AREA	---	---	---
SECTION CORNER	1423 1522	---	---
ROADS AND PARKING AREAS	---	---	---
GROUND CONTOURS	---	---	---
PONDS, LAKES, STREAMS, ETC	---	---	---
FENCE LINE	X	XX	X
AIRPORT BEACON	*	*	*
AIRPORT REFERENCE POINT	+	+	+
RUNWAY EDGE LIGHT	○	○	○
SUPPLEMENTAL WIND CONE	┆	┆	┆
REIL	←	←	←
PAPI	!	!	!
SURVEY CONTROL POINT	⊙	⊙	⊙
PAVEMENT TO BE REMOVED	XXXX	---	---

FACILITIES - FUTURE		
#	FACILITY DESCRIPTION	TOP ELEV.
1F	T-HANGARS/PORTABLE (1)	1499'
2F	SMALL BOX HANGARS (7)	1509'
3F	SMALL BOX HANGARS (10)	1505'
4F	EXECUTIVE HANGAR	1514'
5F	EXECUTIVE HANGAR	1517'
6F	GA TERMINAL/PILOT LOUNGE	1540'
7F	EXECUTIVE HANGAR	1528'
8F	SMALL BOX HANGARS (3)	1528'
9F	SMALL BOX HANGAR	1545'
10F	T-HANGARS/PORTABLE (13)	1530'
11F	T-HANGARS/PORTABLE (12)	1525'
12F	SMALL BOX HANGAR	1542'
13F	SMALL BOX HANGAR/T-HANGAR	1545'
14F	SMALL BOX HANGAR (5)	1535'
15F	SMALL BOX HANGAR (5)	1535'
16F	SMALL BOX HANGAR (5)	1535'
17F	SMALL BOX HANGAR (5)	1535'
18F	SMALL BOX HANGAR (5)	1535'
19F	SMALL BOX HANGAR (5)	1535'
20F	SMALL BOX HANGAR (6)	1535'

FACILITIES - EXISTING					
#	FACILITY DESCRIPTION	TOP ELEV.	#	FACILITY DESCRIPTION	TOP ELEV.
1E	SMALL BOX HANGARS (8) AUBURN AIRPORT HANGAR ASSOC.	1505'	28E	FIXED BASED OPERATOR THRESHOLD TECHNOLOGIES	1525'
2E	SMALL BOX HANGARS (8) AUBURN AIRPORT HANGAR ASSOC.	1502'	29E	PICNIC AREA/CITY OF AUBURN	1528'
3E	FUEL FARM / CITY OF AUBURN	1533'	30E	BOX HANGARS (4)	1542'
4E	T-HANGARS/PORTABLE (10) AHL ASSOCIATES	1495'	31E	BOX HANGAR/GARY LVOGT, DBA AU COUNTRY AVIATION	1528'
5E	T-HANGARS/PORTABLE (10) AHL ASSOCIATES	1499'	32E	EXECUTIVE HANGARS (5) EAA HANGAR, INC.	1541'
6E	T-HANGARS/PORTABLE (11) AHL ASSOCIATES	1505'	33E	BOX HANGAR/ARBOGAST TECH BODY & PAINT	1530'
7E	SMALL BOX HANGARS (6)	1509'	34E	SMALL BOX HANGARS (7) CITY OF AUBURN	1525'
8E	SMALL BOX HANGARS (6)	1510'	35E	SMALL BOX HANGARS (6) EAST END HANGARS, INC.	1542'
9E	ELECTRICAL VAULT/CITY OF AUBURN	1504'	36E	T-HANGAR / CITY OF AUBURN	1536'
10E	INDUSTRIAL BLDG./MILITARY BIOTECH	1518'	37E	BOX HANGAR/DOUG VAN HOWD	1545'
11E	INDUSTRIAL BLDG./PACIFIC GAS & ELEC.	1510'	38E	EXECUTIVE HANGARS (7)	1542'
12E	INDUSTRIAL BLDG./JAMES & DIANNE KNEP	1518'	39E	EXECUTIVE HANGARS (5) JAMES A HANSON ATTORNEY, PC, INC.	1553'
13E	INDUSTRIAL BLDG./ENKE ENTERPRISES, LLC.	1522'	40E	EXECUTIVE HANGARS (4) ROW CHARLIE OWNERS AUBURN EAST HANGAR	1553'
14E	INDUSTRIAL BLDG./FLYERS LLC	1522'	41E	LARGE BOX HANGAR/BICKFORD AND WOLFE FAMILY TRUSTS	1550'
15E	INDUSTRIAL BLDG./MUSSETTER DISTRIBUTING	1510'	42E	INDUSTRIAL BLDG./G. WRAY CRAWFORD	1496'
16E	INDUSTRIAL BLDG./FOX TWO LLC	1514'	43E	INDUSTRIAL BLDG./G. WRAY CRAWFORD	1494'
17E	INDUSTRIAL BLDG./ASH VIDAL	1510'	44E	INDUSTRIAL BLDG./PRESERVA WOOD PRODUCTS-JUDITH DIBURG	1504'
18E	INDUSTRIAL BLDG./EMERY C OXLEY JR & LINDA L OXLEY	1518'	45E	INDUSTRIAL BLDG./AT&T SERVICES	1499'
19E	INDUSTRIAL BLDG./FLYERS LLC	1510'	46E	INDUSTRIAL BLDG./AT&T SERVICES	1502'
20E	INDUSTRIAL BLDG./DFC HANGAR LEASING, LLC.	1508'	47E	INDUSTRIAL BLDG./PREMIER HOLDINGS, LLC.	1513'
21E	INDUSTRIAL BLDG./WIRE-DBA DIAMOND DEVICES	1518'	48E	INDUSTRIAL BLDG./PREMIER HOLDINGS, LLC.	1507'
22E	INDUSTRIAL BLDG./AUBURN INDUSTRIAL PARK #1 L.P.	1525'	49E	INDUSTRIAL BLDG./AP/WERRILL & BRAD WESTIN	1512'
23E	INDUSTRIAL BLDG./AUBURN INDUSTRIAL PARK #2 L.P.	1518'	50E	INDUSTRIAL BLDG./DOUGLAS & NANCY VAN HOWD	1514'
24E	RESTAURANT/METCALFE FAMILY TRUST	1511'	51E	INDUSTRIAL BLDG./PRICE INDUSTRIES	1512'
25E	BOX HANGAR/EMERY C OXLEY JR & LINDA L OXLEY	1521'	52E	INDUSTRIAL BLDG./DOUGLAS & NANCY VAN HOWD	1523'
26E	BOX HANGAR/EMERY C OXLEY & LINDA L OXLEY	1519'	53E	HELICOPTER PARKING AREA	1498'
	GA TERMINAL/PILOT LOUNGE	1533'			

THE PREPARATION OF THIS DOCUMENT MAY HAVE BEEN SUPPORTED, IN PART THROUGH THE AIRPORT IMPROVEMENT PROGRAM FINANCIAL ASSISTANCE FROM THE FEDERAL AVIATION ADMINISTRATION A.I.P. PROJECT NUMBER 3-06-0012-012-2015 AS PROVIDED UNDER TITLE 49 U.S.C., SECTION 47401. THE CONTENTS DO NOT NECESSARILY REFLECT THE OFFICIAL VIEWS OR POLICY OF THE FAA. ACCEPTANCE OF THIS AIRPORT LAYOUT PLAN BY THE FAA DOES NOT IN ANY WAY CONSTITUTE A COMMITMENT ON THE PART OF THE UNITED STATES TO PARTICIPATE IN ANY DEVELOPMENT DEPICTED THEREIN NOR DOES IT INDICATE THAT THE PROPOSED DEVELOPMENT IS ENVIRONMENTALLY ACCEPTABLE OR WOULD HAVE JUSTIFICATION IN ACCORDANCE WITH APPROPRIATE PUBLIC LAWS.

JACOBS
707 17TH STREET
SUITE 2400
DENVER, COLORADO 80202
PHONE (303) 820-5240

The City of **AUBURN**
CALIFORNIA

SPONSOR APPROVAL
CITY OF AUBURN
DATED:

AIP PROJECT NUMBER: 3-06-0012-012-2015
REV: 02/01/18
JACOBS PROJECT NUMBER: WXXX2306
DATE: 02/01/18
DESIGNED: DCC
DRAWN: DCC
CHECKED: JKS
APPROVED: JAR
DRAWING PATH NAME: J:\AUN\Planning\XXX\Plans\
REFERENCE DRAWING PATH NAME: J:\AUN\Planning\XXX-ALP\Xrefs\

ISSUE RECORD				
NO.	BY	DATE	DESCRIPTION	CKD

AIRPORT LAYOUT PLAN
(ULTIMATE)
SHEET 3 OF 13